

THE BOARD OF SUPERVISORS OF THE COUNTY OF STANISLAUS  
ACTION AGENDA SUMMARY

DEPT: Public Works *Haugh*

BOARD AGENDA # C-3f

Urgent  Routine

AGENDA DATE July 16, 2013

CEO Concurs with Recommendation YES  NO   
(Information Attached)

4/5 Vote Required YES  NO

SUBJECT:

Approval to Consider and Adopt a Resolution of Necessity to Acquire Real Property or Interest in Real Property by Eminent Domain for the Claribel Road Widening Project, Parcel Owner: D. Lowell McGrane and Rosalie J. McGrane, Trustees of McGrane Living Trust Dated 9-3-08, and Angie Bosio of the Bosio 2003 Family L.P., a California Limited Partnership; APN 074-014-007

STAFF RECOMMENDATIONS:

1. Find that the public interest and necessity require the proposed project.
  2. Find that the proposed project is planned or located in the manner that will be most compatible with the greatest public good and the least private injury.
  3. Find that the subject property described in the attached Resolution is necessary for the proposed project.
  4. Find that the offer required by section 7267.2 of the Government Code has been made to the owners of record of the property to be acquired.
- (CONTINUED ON PAGE 2)

FISCAL IMPACT:

The costs associated with conducting the Resolution of Necessity hearings are funded by the Regional Transportation Impact Fee (RTIF) funds. Although the costs have not been identified, it is anticipated that they will be minimal and will be absorbed within the current year Public Works Road Projects Budget.

BOARD ACTION AS FOLLOWS:

No. 2013-360

On motion of Supervisor O'Brien, Seconded by Supervisor De Martini

and approved by the following vote,

Ayes: Supervisors: O'Brien, Withrow, De Martini and Chairman Chiesa

Noes: Supervisors: None

Excused or Absent: Supervisors: Monteith

Abstaining: Supervisor: None

1)  Approved as recommended

2)  Denied

3)  Approved as amended

4)  Other:

MOTION:

*Christine Ferraro*

ATTEST: CHRISTINE FERRARO TALLMAN, Clerk

File No.

Approval to Consider and Adopt a Resolution of Necessity to Acquire Real Property or Interest in Real Property by Eminent Domain for the Claribel Road Widening Project, Parcel Owner: D. Lowell McGrane and Rosalie J. McGrane, Trustees of McGrane Living Trust Dated 9-3-08, and Angie Bosio of the Bosio 2003 Family L.P., a California Limited Partnership; APN 074-014-007

**STAFF RECOMMENDATIONS (Continued):**

5. Adopt a Resolution of Necessity in the form attached hereto as Attachment A.
6. Authorize County Counsel to initiate eminent domain proceedings to acquire the subject property.

**DISCUSSION:**

The Claribel Road Widening project proposes to widen Claribel Road from two lanes to four lanes from McHenry Avenue to Oakdale Road, construct a Class I bikeway, replace the Modesto Irrigation District (MID) Lateral No. 6 bridge with concrete pipe culverts, and signalize the intersection of Coffee Road at Claribel Road.

On May 22, 2012, the Board of Supervisors adopted the Mitigated Negative Declaration for the project. County Public Works staff is currently in the process of acquiring the Right of Way (ROW) necessary to complete the project.

The County needs to acquire 3.21 acres of the property located on the northern side of Claribel Road extending approximately one-half mile east of the intersection of Claribel Road and Oakdale Road, (hereby referred to as the "subject property"), to accomplish the proposed improvements. The owner of the subject property is D. Lowell and Rosalie McGrane, Trustees of the McGrane Living Trust, and Angie Bosio of the Bosio 2003 Family L.P., a California limited partnership, (hereby referred to as the "owner").

The property is zoned General Agriculture District A-2-40, and the entire parcel contains 57.65 acres. The property is currently being used as a rural home site and for the production of irrigated field crops. Building improvements on the property consist of an older single-family residence, a barn, and other various outbuildings. These improvements are not affected by the project.

On January 16, 2013, the County offered the owners of the subject property the sum of \$132,100, which an appraiser hired by the County determined to be the fair market value for the subject property, pursuant to section 7267.2 of the Government Code. A copy of the offer letter is attached hereto as Attachment B.

The subject property currently has access from Oakdale Road with no permitted access from Claribel Road and is zoned General Agriculture. The owner has let a portion of the subject property for the operation of a produce stand with access restricted to Oakdale Road. The project will not affect this operation. The highest and best use of the property and the remnant property, after acquisition of the ROW needed for the project, is General Agriculture, as reported in the County appraisal completed on December 15, 2012.

Approval to Consider and Adopt a Resolution of Necessity to Acquire Real Property or Interest in Real Property by Eminent Domain for the Claribel Road Widening Project, Parcel Owner: D. Lowell McGrane and Rosalie J. McGrane, Trustees of McGrane Living Trust Dated 9-3-08, and Angie Bosio of the Bosio 2003 Family L.P., a California Limited Partnership; APN 074-014-007

The County and the owner have been in correspondence since April 2012 to discuss the project. On September 5, 2012, the County sent an offer to the property owner to purchase a portion of their land. In October 2012, the County design was modified. As a result, the ROW needed at the subject property was reduced, and a new offer was made to the owner on January 16, 2013. At this time, the owner requested an independent appraisal pursuant to Code of Civil Procedure section 1263.025, for which the County will compensate the owner the reasonable cost for the independent appraisal, not to exceed \$5,000.

On May 6, 2013, the County met with the owner's representative, Browman Development Company, Inc., to discuss the proposed project and access issues, and then with the owner's representative and the City of Riverbank on May 23, 2013. The owner's representative informed the County that the owner would not accept the County's offer for acquisition of a portion of the subject property unless access onto Claribel Road is guaranteed in the agreement for the purchase of the ROW. The nearest, existing access point on the northern side of Claribel Road is located approximately one-half mile east of Oakdale at a residence, with the next access point one mile east at Coffee Road.

This area of Claribel Road, from McHenry Avenue to Oakdale Road, in its ultimate configuration, is identified as a regional expressway in the General Plans of the City of Riverbank, County of Stanislaus, and part of the North County Corridor 2010 route adoption with highway designation. By state and local standards, the number of points of access on a highway/expressway is limited to one per mile. Additional access points on an expressway, such as Claribel Road, would reduce the overall capacity and level of service on the roadway and create more opportunities for traffic accidents. Any question of future access will be addressed by the appropriate agency when a project exists and will be subject to the conditions of zoning, use permits and agency standards for expressways and state highways. The proposed right of way is necessary for the project; therefore, Public Works recommends beginning the process of acquiring the ROW from the owner through the eminent domain process.

To authorize the use of the power of eminent domain, the Board must first adopt a Resolution of Necessity required by section 1245.220 of the Code of Civil Procedure. The purpose of the Resolution of Necessity hearing is to provide the owners of the property the opportunity to be heard on the matters referred to in section 1240.030 of the Civil Code as follows:

1. Whether the public interest and necessity require the project;
2. Whether the project is planned or located in the manner that will be most compatible with the greatest public good and least private harm;
3. Whether the property sought to be acquired is necessary for the project; and

Approval to Consider and Adopt a Resolution of Necessity to Acquire Real Property or Interest in Real Property by Eminent Domain for the Claribel Road Widening Project, Parcel Owner: D. Lowell McGrane and Rosalie J. McGrane, Trustees of McGrane Living Trust Dated 9-3-08, and Angie Bosio of the Bosio 2003 Family L.P., a California Limited Partnership; APN 074-014-007

4. Find that the offer required by section 7267.2 of the Government Code has been made to the owners of record of the property to be acquired.

The owner was sent a written Notice of Hearing on Monday, June 24, 2013, as required by section 245.235 of the Code of Civil Procedure; refer to Attachment C.

The Department of Public Works offers the following in support of each of the above-mentioned matters:

1. The Public Interest and Necessity Require the project.

#### Purpose

The purpose of the project is to improve the corridor to accommodate east/west interregional traffic between the cities of Riverbank, Modesto, Oakdale, and Stanislaus County and to State Highway 108 (McHenry Avenue), which would improve regional network circulation, relieve existing traffic congestion, reduce traffic delay, accommodate future traffic, improve safety, and promote non-motorized modes of transportation consistent with the County General Plan.

#### Need

The segment of Claribel Road between McHenry Road and Coffee Road is one of the County's most congested roadways and carries significant volumes of traffic. The consideration of "Level of Service" (LOS) is very important in traffic planning. The most common scale for measuring level of service, that describes traffic flows in relation to the speed limit and traffic mobility between lanes, is designation of an LOS A to F. LOS A describes free flow of traffic traveling at or above the posted speed limit with complete mobility between lanes; whereas, LOS F describes a breakdown in vehicular flow with heavy traffic congestion and no allowance for movement between lanes. The minimum standard LOS the County seeks to maintain is "C" where traffic flows at near free-flow speeds at the posted speed limit and maneuverability between lanes is restricted due to traffic congestion, but with driver awareness can be achieved safely. The existing LOS for the project segment of Claribel Road Widening is currently operating at E at peak hours, which is described in the 2010 Highway Capacity Manual (HCM) as a road where the demand is approaching capacity, speeds are significantly reduced, and passing is not possible. Claribel Road will continue to operate at an LOS of E at the peak hour until the year 2025, when the two-way flow rate is projected to exceed 3,200 passenger cars per hour, which is the limit between E and F. The current and future operation of the corridor does not meet the County's required LOS of C at peak hours; however, with the project, the LOS will improve from E to B at peak

Approval to Consider and Adopt a Resolution of Necessity to Acquire Real Property or Interest in Real Property by Eminent Domain for the Claribel Road Widening Project, Parcel Owner: D. Lowell McGrane and Rosalie J. McGrane, Trustees of McGrane Living Trust Dated 9-3-08, and Angie Bosio of the Bosio 2003 Family L.P., a California Limited Partnership; APN 074-014-007

hours, where there is not vehicle impedance and traffic moves freely, resulting in reduced traffic incidences.

The existing intersection of Claribel Road and Coffee Road is controlled by an all-way stop. The intersection operates at an LOS of F with average AM and PM delays of 84.1 and 205.7 seconds, respectively. Signalization of the intersection will significantly reduce traffic delays, reduce congestion, and improve air quality and safety, by improving average AM and PM delays to 12.2 and 11.8 seconds, respectively.

There were 66 collisions along this segment of Claribel Road from 2007-2011. The project will improve safety by reducing traffic collisions because of increased driver comfort and restricted turning movements on and off Claribel Road.

2. The project is planned or located in the manner that will be the most compatible with the greatest public good and the least private injury.

The widening of Claribel Road requires an average of 90 feet of ROW take on the northern side of the corridor, with a limited ROW take on the southern side of the corridor. County staff considered widening to the south, as opposed to the north. Widening to the north is more feasible because there are fewer conflicts with existing structures on the northern side of Claribel Road. Major structures on the southern side of the roadway include Bambacigno Steel, Morningside Mobile Home Park, and the MID Substation.

3. The property sought to be acquired is necessary for the project.

To relieve current congestion, improve safety, and maintain a minimum standard LOS for the Claribel Road corridor, and Claribel Road and Coffee Road intersection, the proposed ROW acquisition of the subject property is necessary for the project to be built.

4. Find that the offer required by section 7267.2 of the Government Code has been made to the owners of record of the property to be acquired.

The offer was sent to both D. Lowell and Rosalie McGrane, Trustees of the McGrane Living Trust, and Angie Bosio of the Bosio 2003 Family L.P., a California limited partnership, under separate cover, on January 16, 2013.

ROW acquisition is required from 17 parcels in order to construct the project. ROW is still being negotiated with the owners of 10 parcels, including this parcel.

Approval to Consider and Adopt a Resolution of Necessity to Acquire Real Property or Interest in Real Property by Eminent Domain for the Claribel Road Widening Project, Parcel Owner: D. Lowell McGrane and Rosalie J. McGrane, Trustees of McGrane Living Trust Dated 9-3-08, and Angie Bosio of the Bosio 2003 Family L.P., a California Limited Partnership; APN 074-014-007

**POLICY ISSUES:**

The recommended actions are consistent with the Board's priorities of providing A Safe Community, A Healthy Community, and A Well Planned Infrastructure System by improving traffic safety and reducing traffic congestion on the County road system.

**STAFFING IMPACT:**

There is no staffing impact associated with this item.

**CONTACT PERSON:**

Matt Machado, Public Works Director. Telephone: (209) 525-4130.

AV/sn  
L:\ROADS\9732 - Claribel Road Widening Project\Design\BOS\McGrane\_Bosio - 074-014-007\7-16-13 BOS item\_Claribel Rd Widening  
RON\_McGraneBosio\_for AVerburg

"ATTACHMENT A"

THE BOARD OF SUPERVISORS OF THE COUNTY OF STANISLAUS  
STATE OF CALIFORNIA

Date: July 16, 2013

No. 2013-360

On motion of Supervisor O'Brien Seconded by Supervisor De Martini  
and approved by the following vote,  
Ayes: Supervisors: O'Brien, Withrow, De Martini and Chairman Chiesa  
Noes: Supervisors: None  
Excused or Absent: Supervisors: Monteith  
Abstaining: Supervisor: None

THE FOLLOWING RESOLUTION WAS ADOPTED:

Item # C-3f

**RESOLUTION OF NECESSITY  
TO ACQUIRE CERTAIN REAL PROPERTY OR INTEREST IN REAL PROPERTY  
BY EMINENT DOMAIN PARCEL APN: 074-014-007  
OWNERS: D. LOWELL MCGRANE AND ROSALIE J. MCGRANE, TRUSTEES OF  
MCGRANE LIVING TRUST DATED 9-3-08, AND ANGIE BOSIO OF THE  
BOSIO 2003 FAMILY L.P., A CALIFORNIA LIMITED PARTNERSHIP**

BE IT RESOLVED, that the Board of Supervisors of the County of Stanislaus, State of California, hereby finds and determines as follows:

WHEREAS, Article I, section 19 of the Constitution of the State of California and section 25350.5 of the Government Code authorizes the Board of Supervisors of any County to acquire by eminent domain any property necessary to carry out any of the powers or functions of the County; and

WHEREAS, the real properties to be taken are described in Exhibit "A" attached hereto and made a part hereof; and

WHEREAS, the take of the real property required for the project; and

WHEREAS, the County proposes to widen Claribel Road from 2 lanes to 4 lanes, construct a Class I bikeway, replace the Modesto Irrigation District Lateral No. 6 bridge with concrete pipe culverts, and signalize the intersection of Coffee Road at Claribel Road; and

WHEREAS, notice has been properly given as required by and according to the provisions of section 1245.235 of the California Code of Civil Procedure, and a meeting has been held at which all persons whose property may be acquired by eminent domain and whose name and address appear on the last equalized County Assessment Roll have been given a reasonable opportunity to appear and be heard by the Board of Supervisors on the matters set forth in Code of Civil Procedures sections 1240.030 and 1240.510: and

NOW, THEREFORE, BE IT FURTHER RESOLVED by the Board of Supervisors of Stanislaus County by no less than two-thirds vote of its members:



1. The public interest and necessity require the acquisition of the real property interests described in Exhibit "A" attached hereto and incorporated by this reference for the proposed public project.
2. The proposed project is planned and located in the manner that will be most compatible with the greatest public good and the least private injury.
3. The properties sought to be acquired and described by this resolution is necessary for the public project.
4. The offer required by section 7267.2 of the Government Code has been made to the owners of record.
5. The findings and determinations contained in this Resolution are based on and incorporate the record before the Board on April 19, 2011, and May 22, 2012, which include the staff Board reports regarding CEQA compliance, the environmental analysis of the proposed project contained in the Mitigated Negative Declaration, project approval, and all other documents referenced above and in the staff Board report to this Resolution. The findings and determinations contained herein are also based on any testimony, records, and documents produced at the hearing, all of which are incorporated herein by this reference.
6. The County Counsel is hereby authorized to institute eminent domain proceedings in the Superior Court of the State of California for the County of Stanislaus, for the purpose of acquiring the properties described herein above, and is further authorized to institute proceedings for taking pre-judgment possession of said properties and to deposit the probable amount of compensation therefore, in accordance with California Code of Civil Procedure section 1255.010, as directed by the Superior Court as security for said possessions. Counsel is further authorized to associate with, at its election, a private law firm for the prosecution of said proceedings.
7. In order to timely complete the project and provide the benefits of the project in a timely and orderly manner, the County has an overriding need for possession of the property described and depicted in Exhibit "A" attached hereto and prior to entry of denied, the County and the residents of California to be served by the proposed project, will suffer a substantial hardship. County Counsel is hereby authorized to request an Order from the Court authorizing the County to take prejudgment possession of the property.
8. That the Auditor/Controller of Stanislaus County is directed to draw all necessary warrants payable to the State Treasurer or County Clerk in the amount specified in the Written Summary of Just Compensation prepared in accordance with the Code of Civil Procedure sections 1255.010, et seq. All warrants shall be drawn from the County Treasury. No warrant shall be drawn on that account for purposes of furthering the eminent domain action unless sufficient funds have been deposited to fund any such warrant.

**ATTEST: CHRISTINE FERRARO TALLMAN, Clerk  
Stanislaus County Board of Supervisors,  
State of California**

*Christine Ferraro*

---

File No.

AV/sn

L:\ROADS\9732 - Claribel Road Widening Project\Design\ROW\McGrane\_Bosio\9732\_074-014-007\_Claribel RON\_McGraneBosio

**EXHIBIT "A"**  
**LEGAL DESCRIPTION**  
**CLARIBEL ROAD RIGHT OF WAY WIDENING**  
**A.P.N. 074-014-007**

All that certain piece or parcel of land situate in the County of Stanislaus, State of California, lying within the Southeast quarter of Section 34, Township 2 South, Range 9 East, Mount Diablo Meridian, described as follows:


ALL that portion of that certain parcel of land conveyed to D. Lowell McGrane and Rosalie J. McGrane, Trustees, or their successors in trust, under the McGrane Living Trust, dated September 3, 2008, as to an undivided 1/2 interest by Grant Deed filed in the Office of the Recorder of the County of Stanislaus on April 23, 2009 as Document No. 2009-0039494 and Bosio 2003 Family L.P., a California limited partnership, as to an undivided 1/2 interest by Grant Deed filed in the Office of the Recorder of the County of Stanislaus on July 26, 2004 as Document No. 2004-0119994, being more particularly described as follows:


COMMENCING at the Southwest corner of the Southeast quarter of said Section 34; thence North 00°23'37" West along the West line of said Southeast quarter, a distance of 40.01 feet to a point on the North right of way line of a County Road known as Claribel Road, said corner also being the Southwest corner of said McGrane and Bosio parcel and being the TRUE POINT OF BEGINNING of this description; thence continuing North 00°23'37" West along the West line of said Southeast quarter and the west line of said McGrane and Bosio parcel, a distance of 66.01 feet to a point which lies 106.00 feet perpendicular to and North of the South line of said Southeast quarter of Section 34; thence South 89°28'14" East, 106.00 feet North of and parallel with said South line of the Southeast quarter, a distance of 857.05 feet to an angle point; thence South 88°56'35" East, a distance of 1085.76 feet to a point which lies 96.00 feet perpendicular to and North of the South line of said Southeast quarter of Section 34; thence South 89°28'14" East, 96.00 feet North of and parallel with said South line of the Southeast quarter, a distance of 603.86 feet to a point on the Westerly line of that certain parcel of land conveyed to the City of Riverbank by Grant Deed filed in the Office of the Recorder of the County of Stanislaus on October 17, 2003 as Document No. 2003-0178977; thence South 45°31'46" West along last said line, a distance of 29.70 feet to a point on the North line of that certain parcel of land for Claribel Road right of way conveyed to the County of Stanislaus by Road Deed filed in the Office of the Recorder of the County of Stanislaus on January 31, 2000 as Document No. 2000-0007436; thence North 89°28'14" West along last said line, a distance of 31.00 feet to an angle point in last said line; thence South 75°11'00" West along last said line, a distance of 3.78 feet to a point on the North line of said City of Riverbank parcel; thence North 89°28'14" West along last said line, a distance of 346.36 feet to an angle point in last said line; thence South 00°31'46" West along last said line, a distance of 17.00 feet to a point on the North line of Claribel Road as deeded in said Stanislaus County Road Deed; thence North 89°28'14" West along said North right of way line, a distance of 155.57 feet to an angle point in said North right of way line; thence South 00°31'46" West along last said line, a distance of 17.00 feet to an angle point in the North right of way line of Claribel Road; thence North 89°28'14" West along said North right of way line, a distance of 1987.99 feet to the point of beginning of this description.

CONTAINING 3.21 Acres more or less.

SUBJECT to all easements and/or rights of way of record.



  
Dave Skidmore, P.L.S. 7126  
11/15/12

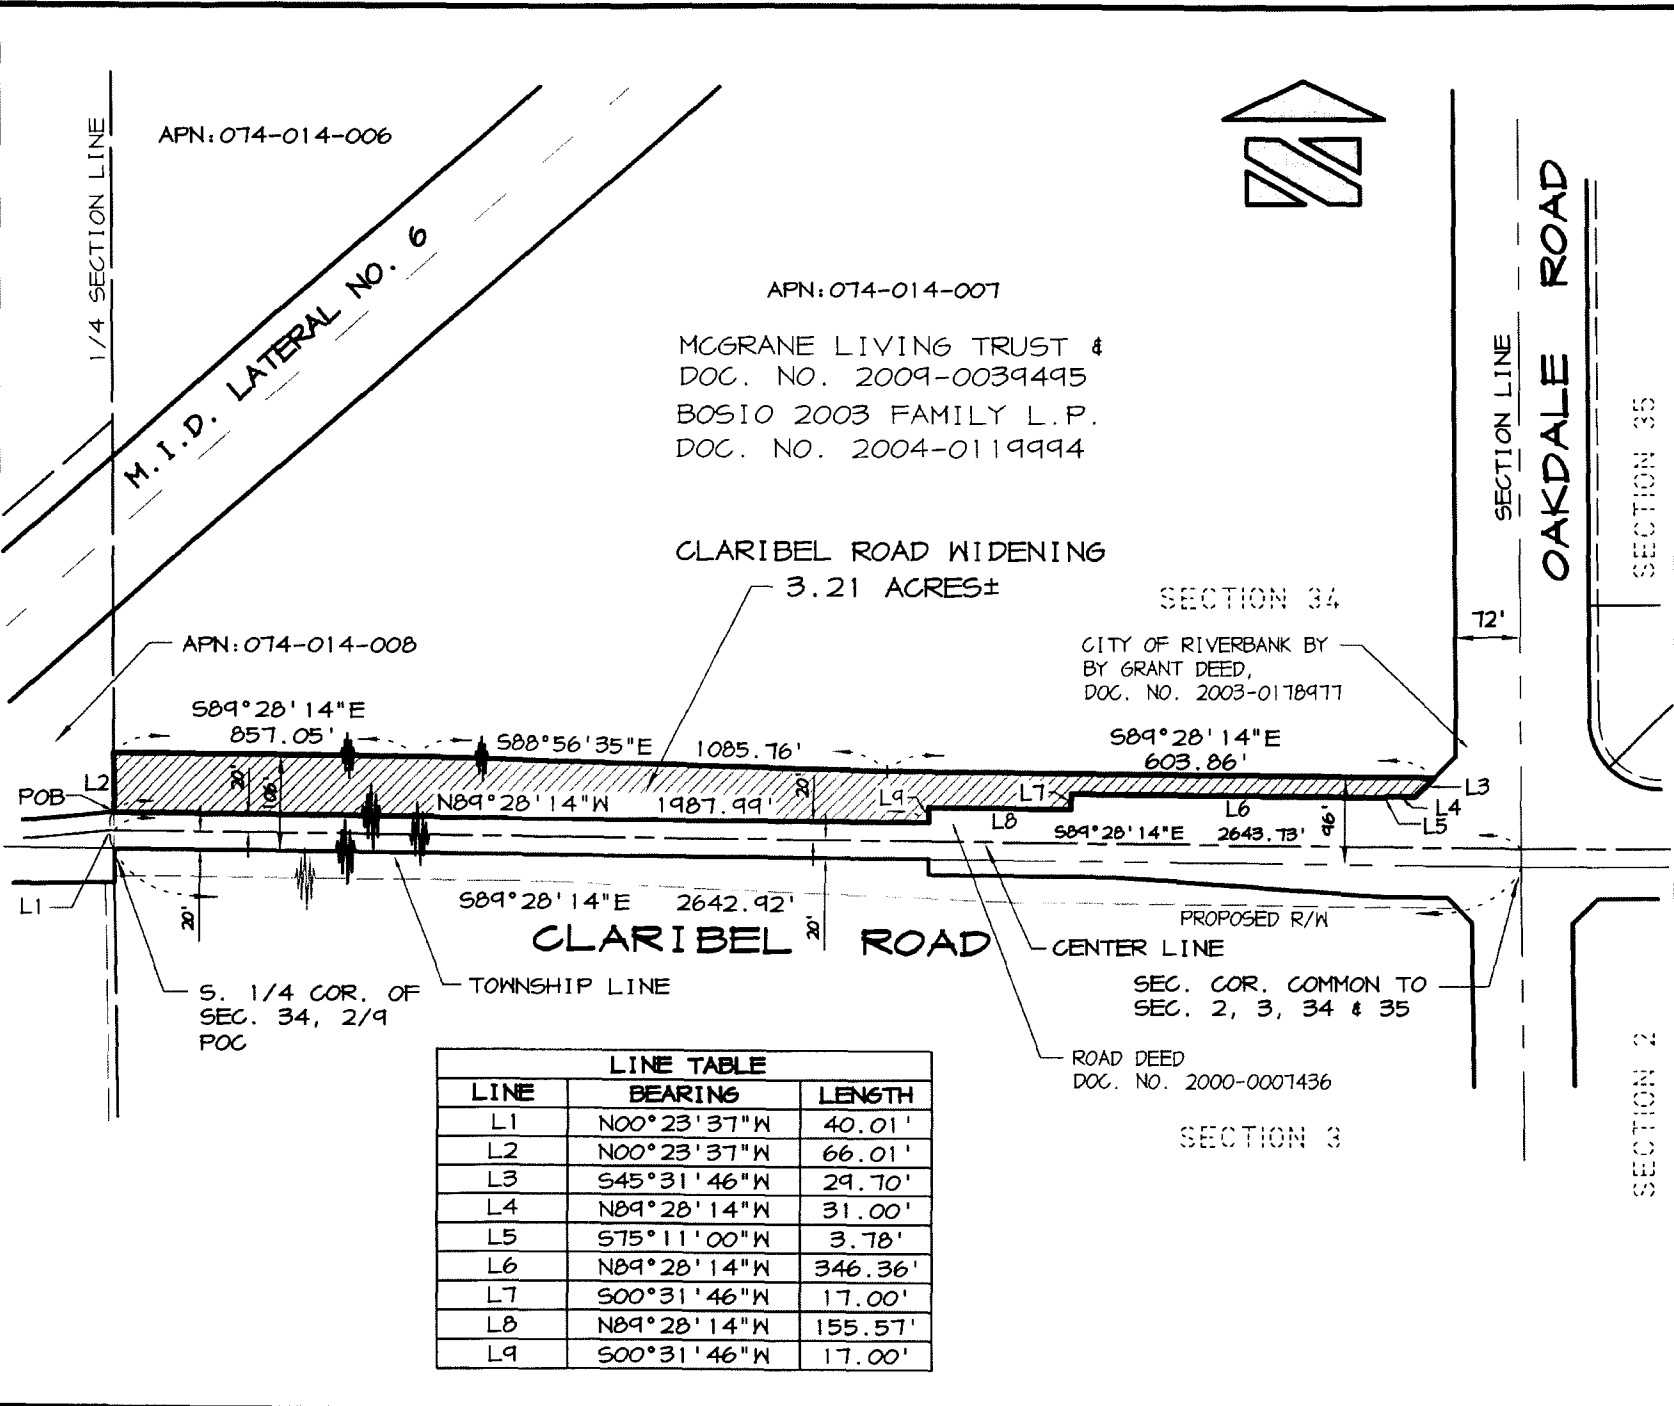

LINE TABLE		
LINE	BEARING	LENGTH
L1	N00°23'37"W	40.01'
L2	N00°23'37"W	66.01'
L3	S45°31'46"W	29.70'
L4	N89°28'14"W	31.00'
L5	S75°11'00"W	3.78'
L6	N89°28'14"W	346.36'
L7	S00°31'46"W	17.00'
L8	N89°28'14"W	155.57'
L9	S00°31'46"W	17.00'

**ASSOCIATED  
ENGINEERING  
GROUP**

4206 TECHNOLOGY DRIVE, SUITE 4, MODESTO, CA 95356  
PHONE: (209) 545-3390 FAX: (209) 545-3875 www.assoceng.com

**EXHIBIT "B"**

DRAWN: DLS

DATE: 11/15/12

SCALE: 1"=200'

JOB #: T84-10

DWG: Id\_plats

APN: 074-014-007

**"ATTACHMENT B"**



8950 Cal Center Drive, Suite 102

Sacramento, California 95826

916.857.1520 ph

916.857.1525 fax

www.OPCservices.com

FILE  
COPY  
17

January 16, 2013

Bosio 2003 Family L.P.  
c/o Ms. Angie Bosio  
907 Ohio Avenue  
Modesto, California 95358

The McGrane Living Trust dated 9/03/2008  
c/o D. Lowell and Rosalie J. McGrane, Trustees  
40533 Desert Creek Lane  
Rancho Mirage, CA 92270

Regarding: County of Stanislaus ~ Claribel Road Widening Project  
Acquisition portion of APN: 074-014-007

Dear Ms. Bosio and Mr. & Mrs. McGrane:

The County of Stanislaus is currently finalizing plans for a public improvement project for the widening of Claribel Road. As discussed with you, this project will require the acquisition of a portion of your property. The County seeks to acquire in fee a portion of your property consisting of 3.21+/- Acres on your parcel known as APN: 074-014-007.

Accordingly, the County hereby makes an offer for the fee simple acquisition of a portion of your property located at 5101 Oakdale Road, Modesto, California, for the sum of \$132,100.00, which is segregated as follows:

<u>\$128,400.00</u>	Fee Simple: 3.21 Acres
<u>\$ N/A</u>	Temporary Construction Easement
<u>\$ 3,700.00</u>	Cost to Cure (farm gate and agricultural lane)
<u>\$132,100.00</u>	Total

The County's offer is the full amount determined to be just compensation for the property. The basis for that determination is explained in the attached Information and Appraisal Summary Statements. It is the County's hope that this price is agreeable to you and that the acquisition can begin immediately.

I, Steve Long, and Burt Presnell of Overland, Pacific & Cutler, Inc., the County's acquisition agents, will work with you in this acquisition. If you have any questions regarding this Notice and accompanying statements, please contact me or Burt Presnell at (916) 857-1520 or (800) 400-7356.

Bosio 2003 Family L.P.  
The McGrane Living Trust dated 9/03/2008  
c/o D. Lowell and Rosalie J. McGrane, Trustees  
APN: 074-014-007  
January 16, 2013  
Page 2 of 2

If this offer is acceptable, please contact me to open escrow services.

This offer is subject to and conditioned upon acceptable soils conditions and the absence from the property of toxic or hazardous substances and any other kind of soil or water contamination, and to the grant of a right-of-entry to the County for the purpose of conducting a soils, toxic and hazardous substances investigation of the Property at the County's expense. This offer is subject to modification depending on the results of that investigation.


Finally, any agreement that you make with the County's staff or consultants for the County's purchase of the Property will not be binding on the County unless and until it is approved by the County's Board of Supervisors.

Also enclosed is an informational pamphlet about the California Eminent Domain Law. Under California Law, the County is required to provide you with the attached informational pamphlet detailing the eminent domain process and your rights under the Californian Eminent Domain Law.

Alternatively, it is requested that you acknowledge receipt of the County's offer by signing a copy of this letter and returning same in the enclosed self-addressed stamped envelope. Your signature on the copy does not signify acceptance of the offer to settle the acquisition by the County, it only acknowledges receipt of the County's offer.

Your cooperation in this matter will be greatly appreciated.

Sincerely,

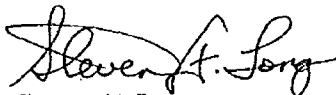

Steven F. Long  
Project Manager

SL:dm  
cc: Aja Verburg -- Stanislaus County

OFFER RECEIVED

By \_\_\_\_\_

Date \_\_\_\_\_

Receipt of Offer Does Not  
Constitute Acceptance

**INFORMATION STATEMENT**

This offer is presented in settlement of the acquisition of a partial fee interest in a portion of your property at 5101 Oakdale Road, Modesto, California.

<u>\$128,400.00</u>	Fee Simple: 3.21 Acres
<u>\$ N/A</u>	Temporary Construction Easement
<u>\$ 3,700.00</u>	Cost to Cure (farm gate and agricultural lane)
<u>\$132,100.00</u>	Total

The value of the portion of your property being purchased is based upon a market value appraisal prepared by an independent appraisal firm in accordance with accepted appraisal procedures. Valuation of your property is based upon an analysis of, where applicable, recent sales of comparable sites and similar properties in this locality with consideration to the highest and best use for development of the property; an income approach based on the potential fair rental for your property has been considered where applicable; and a replacement cost approach considering the estimated depreciated cost of the improvements, together with the value of the land, has been considered where applicable. Any diminution in value of the remainder parcel, or costs to mitigate same, have also been considered.

Before arriving at a conclusion of value, the appraiser conducted an investigation in order to obtain the information necessary. The investigation generally includes an inspection of the property and improvements, and review of the improvements, a review of the immediate surrounding and regional influences, the property zoning and uses permitted, a study of the highest and best use to which the property can be put, easements which may exist on the property, the availability of utilities, access and street improvements. The appraiser conducted interviews with knowledgeable persons, collect comparable data, information relating to fair rental value of the property and the cost of reproducing the improvements on the property.

The offer is the full amount believed by the County of Stanislaus to be just compensation for the portion of your property. It is not less than the County's approved appraisal of the Fair Market Value of the property. Any decreases or increases in the Fair Market Value of the real property to be acquired prior to the date of the valuation caused by the public improvements or project for which the property is to be acquired, or by the likelihood that the property would be acquired for such improvement or project, other than that due to physical deterioration within the reasonable control of the owner, has been disregarded by the County and its appraiser in making their determination of the Fair Market Value of such property.

FAIR MARKET VALUE, as used in the appraisal, is (a) "... the fair market value of the property taken is the highest price on the date of valuation that would be agreed by a seller, being willing to sell but under no particular or urgent necessity for doing so, nor obligated to sell, and a buyer, being ready, willing and able to buy but under no particular necessity for so doing, each dealing with the full knowledge of all the uses and purposes for which the property is reasonably adaptable and available. (b) The fair market value of property taken for which there is no relevant, comparable market is its value on the date of valuation as determined by any method of valuation that is just and equitable." (Section 1263.320 Code of Civil Procedure)



The determination of just compensation does not reflect any consideration of or allowance for relocation assistance and payments to which you may be entitled to receive under applicable State or Federal Law or of the County's agreement to pay certain settlement costs.

This summary of the basis of the amount offered as just compensation is presented in compliance with State, and where applicable, Federal Law. Attached is an Appraisal Summary Statement including information pertinent to our offer to acquire a portion of the property.

In the event you are the owner of a business conducted on the property being acquired by the County, you may be entitled to compensation for loss of goodwill, if any, if you are able to make a showing of such loss pursuant to the requirements of California Code of Civil Procedure Section 1263.510. For your information, Section 1263.510 is reprinted below in its entirety.

- (A) The owner of a business conducted on the property taken, or on the remainder if such property is part of a larger parcel, shall be compensated for loss of goodwill if the owner proves all of the following:
  - (1) The loss is caused by the taking of the property or the injury to the remainder.
  - (2) The loss cannot reasonably be prevented by relocation of the business or by taking steps and adopting procedures that a reasonably prudent person would take and adopt in preserving the goodwill.
  - (3) Compensation for the loss will not be included in payments under Section 7262 of the Government Code.
  - (4) Compensation for the loss will not be duplicated in the compensation otherwise awarded to the owner.
- (B) Within the meaning of this article, "goodwill" consists of the benefits that accrue to a business as a result of its location, reputation for dependability, skill or quality, and any other circumstances resulting in probable retention of old or acquisition of new patronage.

Pursuant to Civil Code of Procedure section 1263.025 should you elect to obtain an independent appraisal, the County will pay for the actual reasonable costs up to \$5,000 subject to the following conditions;

- (A) You, not the County, must order the appraisal. Should you enter into a contract with the selected appraiser, the County will not be a party to the contract.
- (B) The selected appraiser must be licensed with the Office of Real Estate Appraisers (OREA).
- (C) Appraisal cost reimbursement requests must be made in writing, and submitted to the County of Stanislaus, 1716 Morgan Road, Modesto, California 95358 within 90 days of the earliest of the following dates: (1) the date the selected

appraiser requests payment from you for the appraisal; or, (2) the date upon which you, or someone on your behalf, remitted full payment to the selected appraiser for the appraisal, copies of the contract (if a contract was made), appraisal report, and invoice for completed work by the appraiser must be provided to the County concurrent with submission of the appraisal cost reimbursement request. The costs must be reasonable and justifiable.

**BASIS OF APPRAISAL**  
(5101 Oakdale Road, Modesto, California)

The market value for the fee simple portion of property to be acquired by the County is based upon an appraisal prepared in accordance with accepted appraisal principles and procedures.

Recent sales of comparable properties and income data are utilized as appropriate. Full consideration is given to zoning, development potential and the income the property is capable of producing.

1. The Sales Comparison approach is based on the consideration of comparable land sales.

Value of the fee simple portion of Property pursuant to Sales Comparison approach (See attached sheet for Exhibit "C" principal transactions)	\$128,400.00
---	--------------

2. The Cost approach is based in part on a replacement cost new of improvements less depreciation.

Total Replacement Cost New	\$ N/A
Depreciation from all causes	\$ N/A
Value of Improvements in Place	\$ N/A
Land (estimated by direct sales comparison)	\$ N/A
Indicated value of the larger parcel (entire Property) by Cost approach	\$ N/A

3. The Income approach is based on an analysis of income and expenses to the property.

Overall Capitalization Rate	N/A
Net Operating Income	\$ N/A
Indicated value of the larger parcel by Income approach	\$ N/A

**Valuation Conclusion**                      Fair Market Value of Property: \$128,400.00

**APPRAISAL SUMMARY STATEMENT**

PROJECT: CLARIBEL ROAD WIDENING

Date of Valuation:	December 15, 2012
Assessor's Parcel Number:	074-014-007 (portion thereof), Stanislaus County
Property Owners:	D. Lowell McGrane and Rosalie J. McGrane, Trustees, or their successors in trust, under the McGrane Living Trust, dated September 3, 2008, as to an undivided ½ interest, and Bosio 2003 Family L.P, a California limited partnership, as to an undivided ½ interest
Owners Mailing Address:	907 Ohio Avenue, Modesto, CA 95358 and 40533 Desert Creek Lane, Rancho Mirage, CA
Subject Property Address:	5101 Oakdale Road, Modesto, CA
Legal Description / Plat Map:	See Exhibits "A" and "B", attached hereto
Site Area:	<u>57.65+/-</u> Acres
Fee Simple Area:	<u>3.21+/-</u> Acres
Improvements to be acquired:	Steel gate and agricultural lane/berm
Zoning:	A-2-40, General Agricultural
Present Use:	Agricultural: Rural homesite / Field crops / mixed plantings
Highest & Best Use Determination:	Agricultural: Rural homesite / Field crops / mixed plantings
Interest Being Valued:	Fee Simple Estate
VALUATION APPROACHES USED:	
Market Data Approach:	Yes
Cost/Data Reproduction Approach:	No
Income Approach:	No
Damage to Remainder (Severance Damage):	No
BASIS FOR CALCULATION:	
<u>Fee Simple:</u> 3.21+/- Acres x \$40,000/Acre = \$128,400	

**EXHIBIT "A"**  
**LEGAL DESCRIPTION**  
**CLARIBEL ROAD RIGHT OF WAY WIDENING**  
**A.P.N. 074-014-007**

All that certain piece or parcel of land situate in the County of Stanislaus, State of California, lying within the Southeast quarter of Section 34, Township 2 South, Range 9 East, Mount Diablo Meridian, described as follows:


ALL that portion of that certain parcel of land conveyed to D. Lowell McGrane and Rosalie J. McGrane, Trustees, or their successors in trust, under the McGrane Living Trust, dated September 3, 2008, as to an undivided 1/2 interest by Grant Deed filed in the Office of the Recorder of the County of Stanislaus on April 23, 2009 as Document No. 2009-0039494 and Bosio 2003 Family L.P., a California limited partnership, as to an undivided 1/2 interest by Grant Deed filed in the Office of the Recorder of the County of Stanislaus on July 26, 2004 as Document No. 2004-0119994, being more particularly described as follows:

COMMENCING at the Southwest corner of the Southeast quarter of said Section 34; thence North 00°23'37" West along the West line of said Southeast quarter, a distance of 40.01 feet to a point on the North right of way line of a County Road known as Claribel Road, said corner also being the Southwest corner of said McGrane and Bosio parcel and being the TRUE POINT OF BEGINNING of this description; thence continuing North 00°23'37" West along the West line of said Southeast quarter and the west line of said McGrane and Bosio parcel, a distance of 66.01 feet to a point which lies 106.00 feet perpendicular to and North of the South line of said Southeast quarter of Section 34; thence South 89°28'14" East, 106.00 feet North of and parallel with said South line of the Southeast quarter, a distance of 857.05 feet to an angle point; thence South 88°56'35" East, a distance of 1085.76 feet to a point which lies 96.00 feet perpendicular to and North of the South line of said Southeast quarter of Section 34; thence South 89°28'14" East, 96.00 feet North of and parallel with said South line of the Southeast quarter, a distance of 603.86 feet to a point on the Westerly line of that certain parcel of land conveyed to the City of Riverbank by Grant Deed filed in the Office of the Recorder of the County of Stanislaus on October 17, 2003 as Document No. 2003-0178977; thence South 45°31'46" West along last said line, a distance of 29.70 feet to a point on the North line of that certain parcel of land for Claribel Road right of way conveyed to the County of Stanislaus by Road Deed filed in the Office of the Recorder of the County of Stanislaus on January 31, 2000 as Document No. 2000-0007436; thence North 89°28'14" West along last said line, a distance of 31.00 feet to an angle point in last said line; thence South 75°11'00" West along last said line, a distance of 3.78 feet to a point on the North line of said City of Riverbank parcel; thence North 89°28'14" West along last said line, a distance of 346.36 feet to an angle point in last said line; thence South 00°31'46" West along last said line, a distance of 17.00 feet to a point on the North line of Claribel Road as deeded in said Stanislaus County Road Deed; thence North 89°28'14" West along said North right of way line, a distance of 155.57 feet to an angle point in said North right of way line; thence South 00°31'46" West along last said line, a distance of 17.00 feet to an angle point in the North right of way line of Claribel Road; thence North 89°28'14" West along said North right of way line, a distance of 1987.99 feet to the point of beginning of this description.

CONTAINING 3.21 Acres more or less.

SUBJECT to all easements and/or rights of way of record.



  
Dave Skidmore, P.L.S. 7126  
11/15/12

1/4 SECTION LINE

APN: 074-014-006

M.I.D. LATERAL No. 6

APN: 074-014-007

MCGRANE LIVING TRUST &  
DOC. NO. 2009-0039495  
BOSIO 2003 FAMILY L.P.  
DOC. NO. 2004-0119994



CLARIBEL ROAD WIDENING  
3.21 ACRES±

SECTION 34

CITY OF RIVERBANK BY  
BY GRANT DEED,  
DOC. NO. 2003-01789TT

APN: 074-014-008

S89°28'14"E  
857.05'

S88°56'35"E 1085.76'

S89°28'14"E  
603.86'

POB L2

N89°28'14"W 1987.99'

S89°28'14"E 2643.73'

L1

S89°28'14"E 2642.92'

PROPOSED R/W

CLARIBEL ROAD

CENTER LINE

S. 1/4 COR. OF  
SEC. 34, 2/9  
POC

TOWNSHIP LINE

SEC. COR. COMMON TO  
SEC. 2, 3, 34 & 35

ROAD DEED  
DOC. NO. 2000-0007436

SECTION 3

LINE TABLE		
LINE	BEARING	LENGTH
L1	N00°23'37"W	40.01'
L2	N00°23'37"W	66.01'
L3	S45°31'46"W	29.70'
L4	N89°28'14"W	31.00'
L5	S75°11'00"W	3.78'
L6	N89°28'14"W	346.36'
L7	S00°31'46"W	17.00'
L8	N89°28'14"W	155.57'
L9	S00°31'46"W	17.00'

SECTION LINE

OAKDALE ROAD

SECTION 35

SECTION 2

ASSOCIATED  
ENGINEERING  
GROUP



4206 TECHNOLOGY DRIVE, SUITE 4, MODESTO, CA 95356  
PHONE: (209) 545-3390 FAX: (209) 545-3875 www.aasseceng.com

EXHIBIT "B"

APN: 074-014-007

DRAWN: DLS

DATE: 11/15/12

SCALE: 1"=200'

JOB #: 184-10

DWG: 1d\_plats

EXHIBIT "C"

TRANSITIONAL/AG LAND SALES SUMMARY

Sale No.	Location / APN	Grantor Grantee Doc./MLS#	Sale Date	Sale Price	Size/AC	\$/Acre	Zoning	Shape	Status of Property A.T.O.S.
1	NEC Dale Rd & Kiernan Ave. Modesto, CA. / 003-009-044 and -045	<u>Vella</u> <u>Crover</u> 20636	Mar-10	\$800,000	23.32	\$34,305	AG	Irregular	Almond Orchard Inside Modesto GP
2	831 Bangs Avenue, and Modesto, CA. / 046-012-004,003 & 046-002-002	<u>Luchessa</u> <u>Bangs Prop. LLC</u> 42606	May-10	\$2,972,950	80.44	\$36,959	A-2-10 (Urban Trans.)	Rectangle	Almond Orchard Inside Modesto SOI
3	4309 Oakdale Rd. Modesto, CA/ 082-005-007	<u>Ursini</u> <u>Crover</u> 52155	Apr-10	\$3,000,000	80.15	\$37,430	A-2-40 (Urban Trans.)	Rectangle	Vineyard Inside Modesto SOI
4	1111 Beckwith Ct. Modesto, CA/ 005-034-023	<u>Lawson</u> <u>Jaswant</u> 26598	Mar-10	\$285,000	10.00	\$28,500	A-2-40 (Urban Trans.)	Basically Rectangle	Agriculture Inside Modesto GP
5	Dakota Ave. Modesto, CA. / 076-032-011	<u>Blickenstaff Trst.</u> <u>Catholic Diocess</u> 49693	Mar-09	\$1,100,000	25.33	\$43,427	A-2-40 (Urban Trans.)	Basically Rectangle	Almond Orchard Inside Modesto GP Approved for Cemetery
6	5242 Chapman Rd. Modesto, CA/ 003-019-002,007	<u>Bianchi</u> <u>Wildwood Acres</u> 77741	Aug-12	\$1,678,080	48.64	\$34,500	SCP-PI	Rectangle	Almond Orchard Inside Modesto GP/Salida Plan
7	644 Frazine Rd. Modesto, CA. / 009-004-001	<u>Arakelian</u> <u>Baker</u> 59899	Jul-11	\$1,541,000	77.00	\$20,013	A-2-40	Rectangle	Irrigated Field crops Inside Modesto SOI
8	3406 Kiernan Ave., Modesto, CA/ 07S-069-013,014	<u>West America Bank</u> <u>Mastagni</u> 98094	Nov-11	\$980,000	28.87	\$33,945	P/SP/BP	Rectangle	Agriculture Inside Modesto GP

mean



"ATTACHMENT C"





**DEPARTMENT OF PUBLIC WORKS**

**Matt Machado, PE**  
Director

**Colt Esenwein, PE**  
Deputy Director, Engineering/Operations

**Diane Haugh**  
Assistant Director, Business/Finance

1716 Morgan Road, Modesto, CA 95358  
Phone: 209.525.6550 email: publicworks@stancounty.com

June 24, 2013

**TO ACQUIRE CERTAIN REAL PROPERTY OR INTEREST IN REAL PROPERTY  
BY EMINENT DOMAIN HIGHWAY**

**APN: 074-014-007**

**OWNER: D. Lowell McGrane and Rosalie J. McGrane, Trustees or their successors in trust, under the McGrane Living Trust, dated September 3, 2008, as to an undivided 1/2 interest and Bosio 2003 Family L.P., a California limited partnership, as to an undivided 1/2 interest**

**(Code of Civil Procedure, section 1245.235)**

Bosio 2003 Family L.P.,  
c/o Ms. Angie Bosio  
907 Ohio Avenue  
Modesto, CA 95358

The McGrane Living Trust dated 9-3-08  
c/o D. Lowell & Rosalie J. McGrane, Trustees  
40533 Desert Creek Lane  
Rancho Mirage, CA 92270

Dear Ms. Bosio and Mr. & Mrs. McGrane,

The law provides procedures for public agencies to acquire private property for public use. It presently requires that every agency, which intends to condemn property, notify the owners of that property of its intention to condemn. California Code of Civil Procedure section 1240.030, provides that the power of eminent domain may be exercised to acquire property for a proposed project if the following three conditions are established:

- (A) The public interest and necessity require the project.
- (B) The project is planned or located in the manner that will be most compatible with the greatest public good and the least private injury.
- (C) The property sought to be acquired is necessary for the project.

Also, CCP section 1245.230 requires that the offer required by section 7267.2 of the Government Code has been made to the owner of record.

You are hereby notified that the Board of Supervisors at its meeting to be held on July 16, 2013, at 6:30 PM, at 1010 10<sup>th</sup> Street, Board Chambers (Basement), Modesto, California, will be asked to decide if the above conditions are met concerning your property and, if so, to adopt a Resolution of Necessity. Questions regarding the amount of compensation to be paid are not part of this proceeding and the Board of Supervisors does not consider such in determining whether a Resolution should be adopted.

The adopted Resolution will authorize Stanislaus County to acquire the property by eminent domain. A description of the required property is attached to this Notice and is marked Exhibit A and Exhibit B.

This Notice of Intent gives you an opportunity to appear before the Board of Supervisors and raise questions concerning the three conditions referred to in CCP 1240.030 as cited above. If you file a written request to appear (within 15 days from the mailing of this Notice) you are entitled to appear and object to the adoption of the Resolution.

Objections are limited as set forth below.

All requests to appear must be sent for filing to: Aja Verburg, Project Manager, Stanislaus County Department of Public Works, 1716 Morgan Road, Modesto, CA, 95358. If you desire to appear, you will be notified of the date, time, and location of the meeting at a later date.

The written request must actually be received within the 15-day period. Failure to file a written request to appear will result in a waiver of your rights to appear and be heard.

Your written request to appear should include a statement of the condition(s), which you feel are pertinent to your property. The three conditions that may affect your property are set forth above (designate (A), (B), and/or (C)). By designating which condition forms the basis of your concerns, and why, you will enable the Board of Supervisors to have a full and expeditious review made of the project's effect on your property.

For your convenience, the Board of Supervisors will consider any written observations you may wish to submit, so long as such written observations are filed with the Public Works Department within the 15-day period.

The Board of Supervisors must adopt a Resolution of Necessity before an eminent domain proceeding can be commenced. Within six months of the adoption of the Resolution of Necessity, the Stanislaus County Department of Public Works will commence eminent domain proceedings in the Superior Court in the County where the property is located. In that proceeding, the court will determine the amount of compensation to which you are entitled.

If you have any questions, please call Aja Verburg at telephone number (209) 525-4133 or Right of Way Agent - Steve Long, Overland Pacific & Cutler, Inc. at telephone number (916) 857-1520.

Sincerely,



Aja Verburg, P.E.  
Project Manager

Enclosure(s): Plat and Legal Description

**STANISLAUS COUNTY, DEPARTMENT OF PUBLIC WORKS  
DECLARATION OF MAILING**

I declare that I am employed in the County of Stanislaus, State of California, I am over the age of eighteen years and not a party to the within entitled cause, and my business address is: Stanislaus County Department of Public Works, 1716 Morgan Road, Modesto, California 95358.

On June 24, 2013, I served the following document(s) in the manner(s) indicated below:

**NOTICE OF INTENT TO ADOPT RESOLUTION OF NECESSITY TO ACQUIRE CERTAIN REAL PROPERTY OR INTEREST IN REAL PROPERTY BY EMINENT DOMAIN**

(CERTIFIED U.S. MAIL): I caused true and correct copies of the above document(s), by following ordinary business practices, to be placed and sealed in an envelope at the Stanislaus County Department of Public Works, 1716 Morgan Road, Modesto, CA, 95358, for collection and mailing in the United States Postal Service. The envelope was addressed to the below-named addressee. I am familiar with the Stanislaus County Department of Public Works' office practice for collection and processing of correspondence for mailing with the United States Postal Service, and in the ordinary course of business, correspondence placed for collection on a particular day is deposited with the United States Postal Service that same day.


Bosio 2003 Family L.P.  
c/o Ms. Angie Bosio  
907 Ohio Avenue  
Modesto, CA 95358

The McGrane Living Trust dated 9-3-08  
c/o D. Lowell & Rosalie J. McGrane, Trustees  
40533 Desert Creek Lane  
Rancho Mirage, CA 92270

(FEDERAL EXPRESS) by placing a true and correct copy thereof enclosed in a sealed envelope, for overnight delivery, delivered to Federal Express for overnight courier service, at the address(es) set forth above.

(PERSONAL DELIVERY) by personal delivery to the party or to their attorney, if known, at the address(es) set forth above.

I declare under penalty of perjury that the foregoing is true and correct, and that this declaration was executed on June 24, 2013.

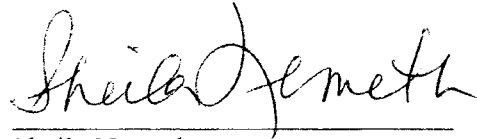

Sheila Nemeth

**EXHIBIT "A"**  
**LEGAL DESCRIPTION**  
**CLARIBEL ROAD RIGHT OF WAY WIDENING**  
**A.P.N. 074-014-007**


All that certain piece or parcel of land situate in the County of Stanislaus, State of California, lying within the Southeast quarter of Section 34, Township 2 South, Range 9 East, Mount Diablo Meridian, described as follows:


ALL that portion of that certain parcel of land conveyed to D. Lowell McGrane and Rosalie J. McGrane, Trustees, or their successors in trust, under the McGrane Living Trust, dated September 3, 2008, as to an undivided 1/2 interest by Grant Deed filed in the Office of the Recorder of the County of Stanislaus on April 23, 2009 as Document No. 2009-0039494 and Bosio 2003 Family L.P., a California limited partnership, as to an undivided 1/2 interest by Grant Deed filed in the Office of the Recorder of the County of Stanislaus on July 26, 2004 as Document No. 2004-0119994, being more particularly described as follows:

COMMENCING at the Southwest corner of the Southeast quarter of said Section 34; thence North 00°23'37" West along the West line of said Southeast quarter, a distance of 40.01 feet to a point on the North right of way line of a County Road known as Claribel Road, said corner also being the Southwest corner of said McGrane and Bosio parcel and being the TRUE POINT OF BEGINNING of this description; thence continuing North 00°23'37" West along the West line of said Southeast quarter and the west line of said McGrane and Bosio parcel, a distance of 66.01 feet to a point which lies 106.00 feet perpendicular to and North of the South line of said Southeast quarter of Section 34; thence South 89°28'14" East, 106.00 feet North of and parallel with said South line of the Southeast quarter, a distance of 857.05 feet to an angle point; thence South 88°56'35" East, a distance of 1085.76 feet to a point which lies 96.00 feet perpendicular to and North of the South line of said Southeast quarter of Section 34; thence South 89°28'14" East, 96.00 feet North of and parallel with said South line of the Southeast quarter, a distance of 603.86 feet to a point on the Westerly line of that certain parcel of land conveyed to the City of Riverbank by Grant Deed filed in the Office of the Recorder of the County of Stanislaus on October 17, 2003 as Document No. 2003-0178977; thence South 45°31'46" West along last said line, a distance of 29.70 feet to a point on the North line of that certain parcel of land for Claribel Road right of way conveyed to the County of Stanislaus by Road Deed filed in the Office of the Recorder of the County of Stanislaus on January 31, 2000 as Document No. 2000-0007436; thence North 89°28'14" West along last said line, a distance of 31.00 feet to an angle point in last said line; thence South 75°11'00" West along last said line, a distance of 3.78 feet to a point on the North line of said City of Riverbank parcel; thence North 89°28'14" West along last said line, a distance of 346.36 feet to an angle point in last said line; thence South 00°31'46" West along last said line, a distance of 17.00 feet to a point on the North line of Claribel Road as deeded in said Stanislaus County Road Deed; thence North 89°28'14" West along said North right of way line, a distance of 155.57 feet to an angle point in said North right of way line; thence South 00°31'46" West along last said line, a distance of 17.00 feet to an angle point in the North right of way line of Claribel Road; thence North 89°28'14" West along said North right of way line, a distance of 1987.99 feet to the point of beginning of this description.

CONTAINING 3.21 Acres more or less.

SUBJECT to all easements and/or rights of way of record.

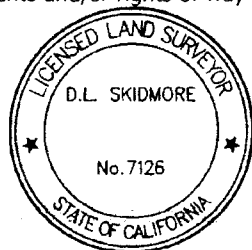

  
Dave Skidmore, P.L.S. 7126  
11/15/12

1/4 SECTION LINE

APN: 074-014-006

M.I.D. LATERAL NO. 6

APN: 074-014-007

MCGRANE LIVING TRUST &  
DOC. NO. 2009-0039495  
BOSIO 2003 FAMILY L.P.  
DOC. NO. 2004-0119994



CLARIBEL ROAD WIDENING  
3.21 ACRES±

SECTION 34

CITY OF RIVERBANK BY  
BY GRANT DEED,  
DOC. NO. 2003-0178977

APN: 074-014-008

589°28'14"E

857.05'

588°56'35"E

1085.76'

589°28'14"E

603.86'

N89°28'14"W

1987.99'

589°28'14"E

2643.73'

589°28'14"E

2642.92'

CLARIBEL ROAD

CENTER LINE

PROPOSED R/W

SEC. COR. COMMON TO  
SEC. 2, 3, 34 & 35

ROAD DEED

DOC. NO. 2000-0007436

SECTION 3

S. 1/4 COR. OF  
SEC. 34, 2/4  
POC

TOWNSHIP LINE

SECTION LINE  
OAKDALE ROAD  
SECTION 35  
SECTION 34  
SECTION 3

LINE TABLE		
LINE	BEARING	LENGTH
L1	N00°23'37"W	40.01'
L2	N00°23'37"W	66.01'
L3	S45°31'46"W	29.70'
L4	N89°28'14"W	31.00'
L5	S75°11'00"W	3.78'
L6	N89°28'14"W	346.36'
L7	S00°31'46"W	17.00'
L8	N89°28'14"W	155.57'
L9	S00°31'46"W	17.00'

ASSOCIATED  
ENGINEERING  
GROUP



4206 TECHNOLOGY DRIVE, SUITE 4, MODESTO, CA 95356  
PHONE (209) 545-3390 FAX (209) 545-3875 www.aesoceng.com

EXHIBIT "B"

APN: 074-014-007

DRAWN: DLS

DATE: 11/15/12

SCALE: 1"=200'

JOB #: T84-10

DWG: 1d.plats

DEPARTMENT OF PUBLIC WORKS

**Approval to Consider and Adopt  
a Resolution of Necessity to  
Acquire Real Property or  
Interest in Real Property by  
Eminent Domain**

July 16, 2013

**Claribel Road  
Widening**

# PROJECT LOCATION AND PURPOSE





To improve regional network circulation between the cities of Riverbank, Modesto, Oakdale, and Stanislaus County; relieve existing traffic congestion; reduce traffic delay; accommodate future traffic; improve safety; improve air quality; and promote non-motorized modes of transportation.

# PROJECT NEED

- Existing level of service for corridor is “E” at peak hours, where demand is approaching capacity, speeds are significantly reduced, and passing is not possible.
- Existing Claribel Road/Coffee Road intersection experiences an average of one and one half minute and three and one half minute delays at morning and evening peak hours.
- The two mile segment has experienced 66 collisions in a 5 year period.



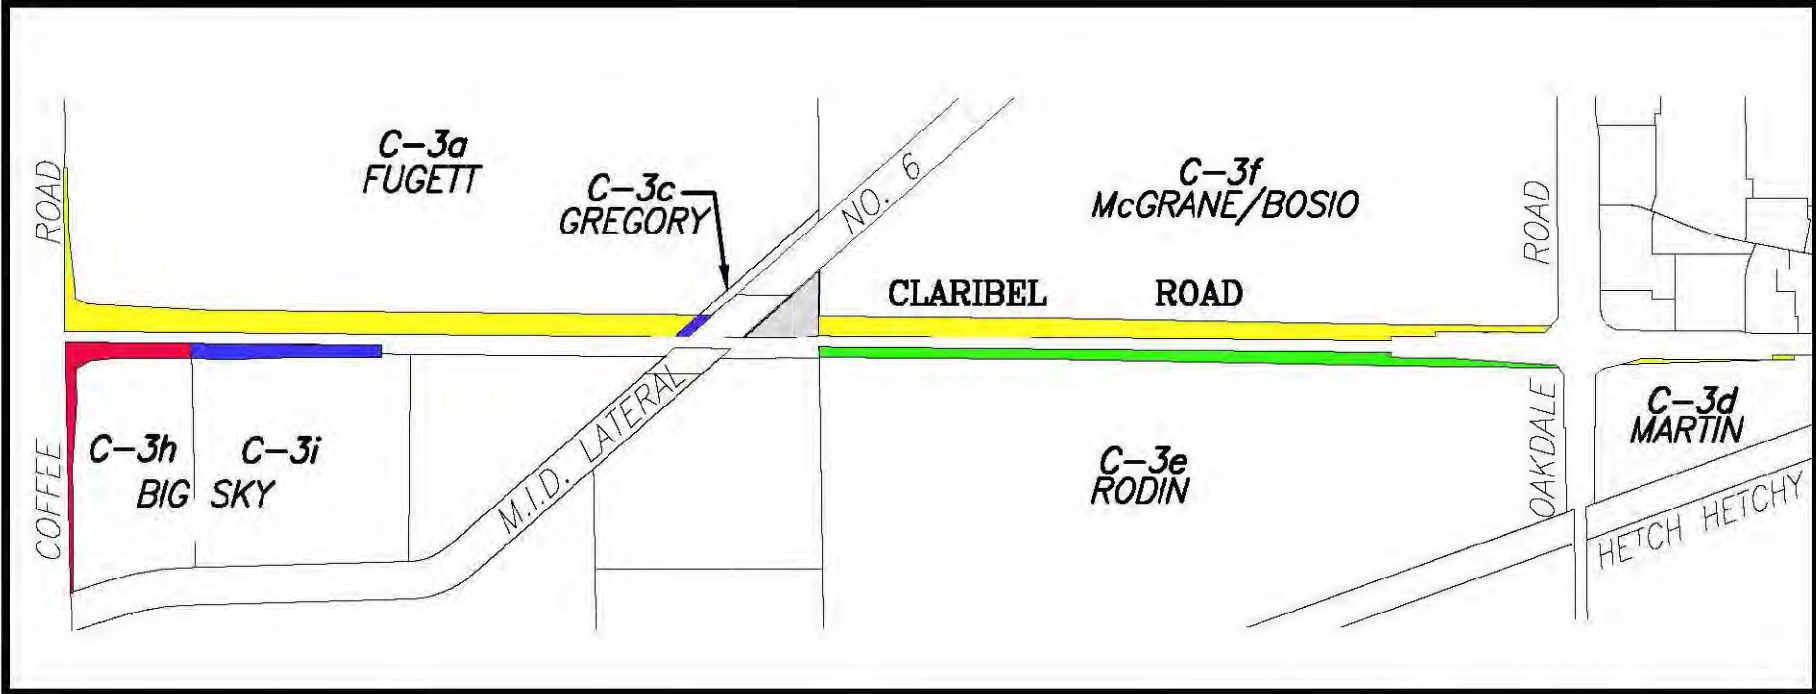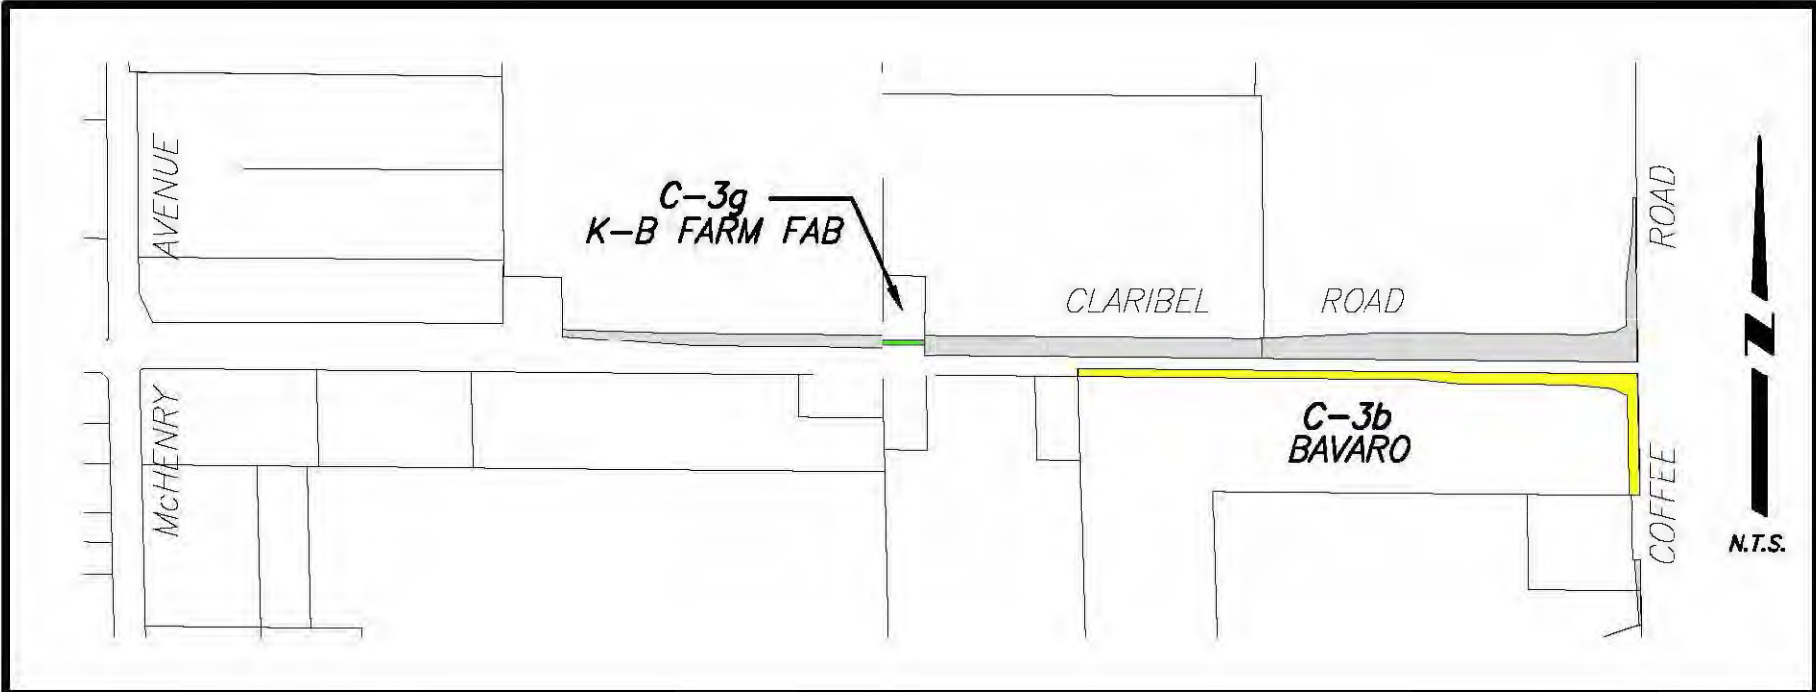

# STAFF RECOMMENDATIONS

1. Find that the public interest and necessity require the proposed project.
2. Find that the proposed project is planned or located in the manner that will be most compatible with the greatest public good and the least private injury.
3. Find that the subject property described in the Resolution is necessary for the proposed project.
4. Find that the offer required by Section 7267.2 of the Government Code has been made to the owners of record of the property to be acquired.
5. Adopt a Resolution of Necessity.
6. Authorize County Counsel to initiate eminent domain proceedings to acquire the subject property.