

ORDINANCE NO. C.S. 1141

AN ORDINANCE AMENDING STANISLAUS COUNTY CODE,
SECTION 11.08.120 NO TRUCK PARKING
ON KIERNAN AVENUE, IN THE SALIDA AREA

THE BOARD OF SUPERVISORS OF THE COUNTY OF STANISLAUS ORDAINS AS FOLLOWS:

Section 1 Amend the Stanislaus County Code, Title 11, Chapter 11.08, Section 11.08.120 No Truck Parking to add Subsection 27 (Truck parking is prohibited on the following county streets and highways), Kiernan Avenue as follows:

"27 Kiernan Avenue. "On the north side of Kiernan Avenue from a point approximately three hundred and ten feet west of its intersection with Toomes Road, westerly six hundred and ten feet to a point nine hundred twenty feet of the said intersection."

Section 2 This ordinance shall take effect immediately from and after the date of its passage, and before the expiration of 15 days after its passage, it shall be published once with the names of the members voting for and against the same in the Modesto Bee, a newspaper in the County of Stanislaus, State of California.


Upon motion of Supervisor Withrow, seconded by Supervisor Monteith, the Foregoing ordinance as passed and adopted at a regular meeting of the Board of Supervisors of the County of Stanislaus, State of California, this 14th day of January, 2014 by the following called vote.

AYES: Supervisors: O'Brien, Chiesa, Withrow, Monteith and Chairman De Martini

NOES: Supervisors: None

ABSENT: Supervisors: None






Jim DeMartini
Chairman of the Board of Supervisors
Of the County of Stanislaus, State of California


ATTEST:


CHRISTINE FERRARO TALLMAN
Clerk of the Board of Supervisors
Of the County of Stanislaus, State of California

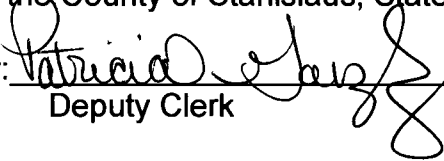By: 
Deputy Clerk

APPROVED AS TO FORM:

John P. Doering
County Counsel

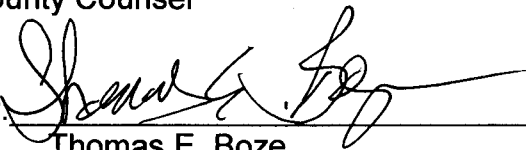By: 
Thomas E. Boze
Deputy County Counsel

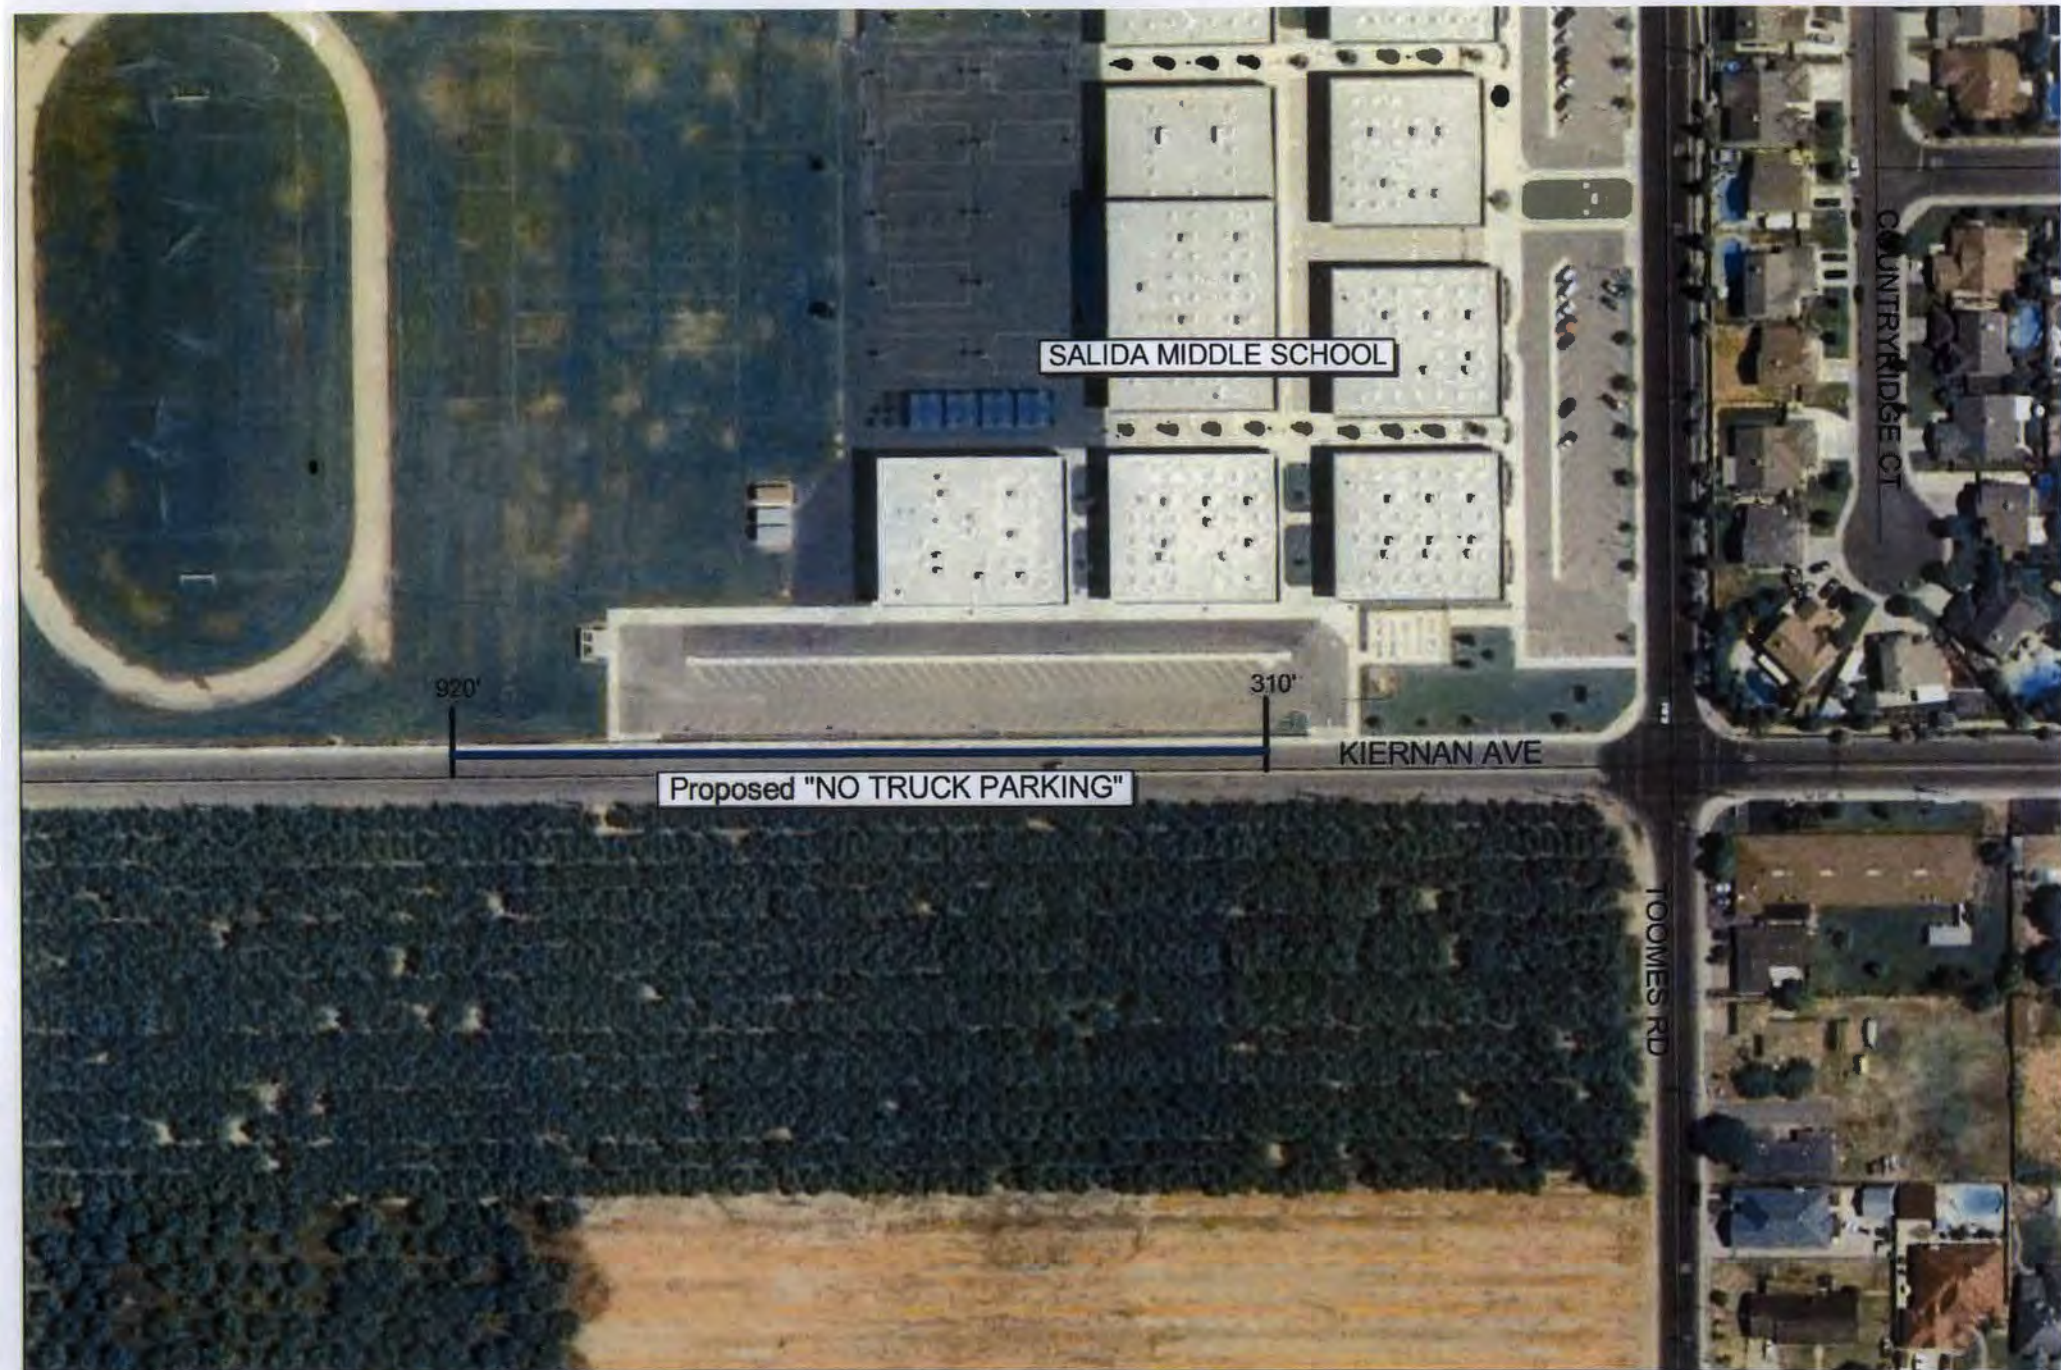


Proposed "NO TRUCK PARKING"

Kiernan Ave west of Toomes Rd
610 Foot Section

73 0 73 146 Feet



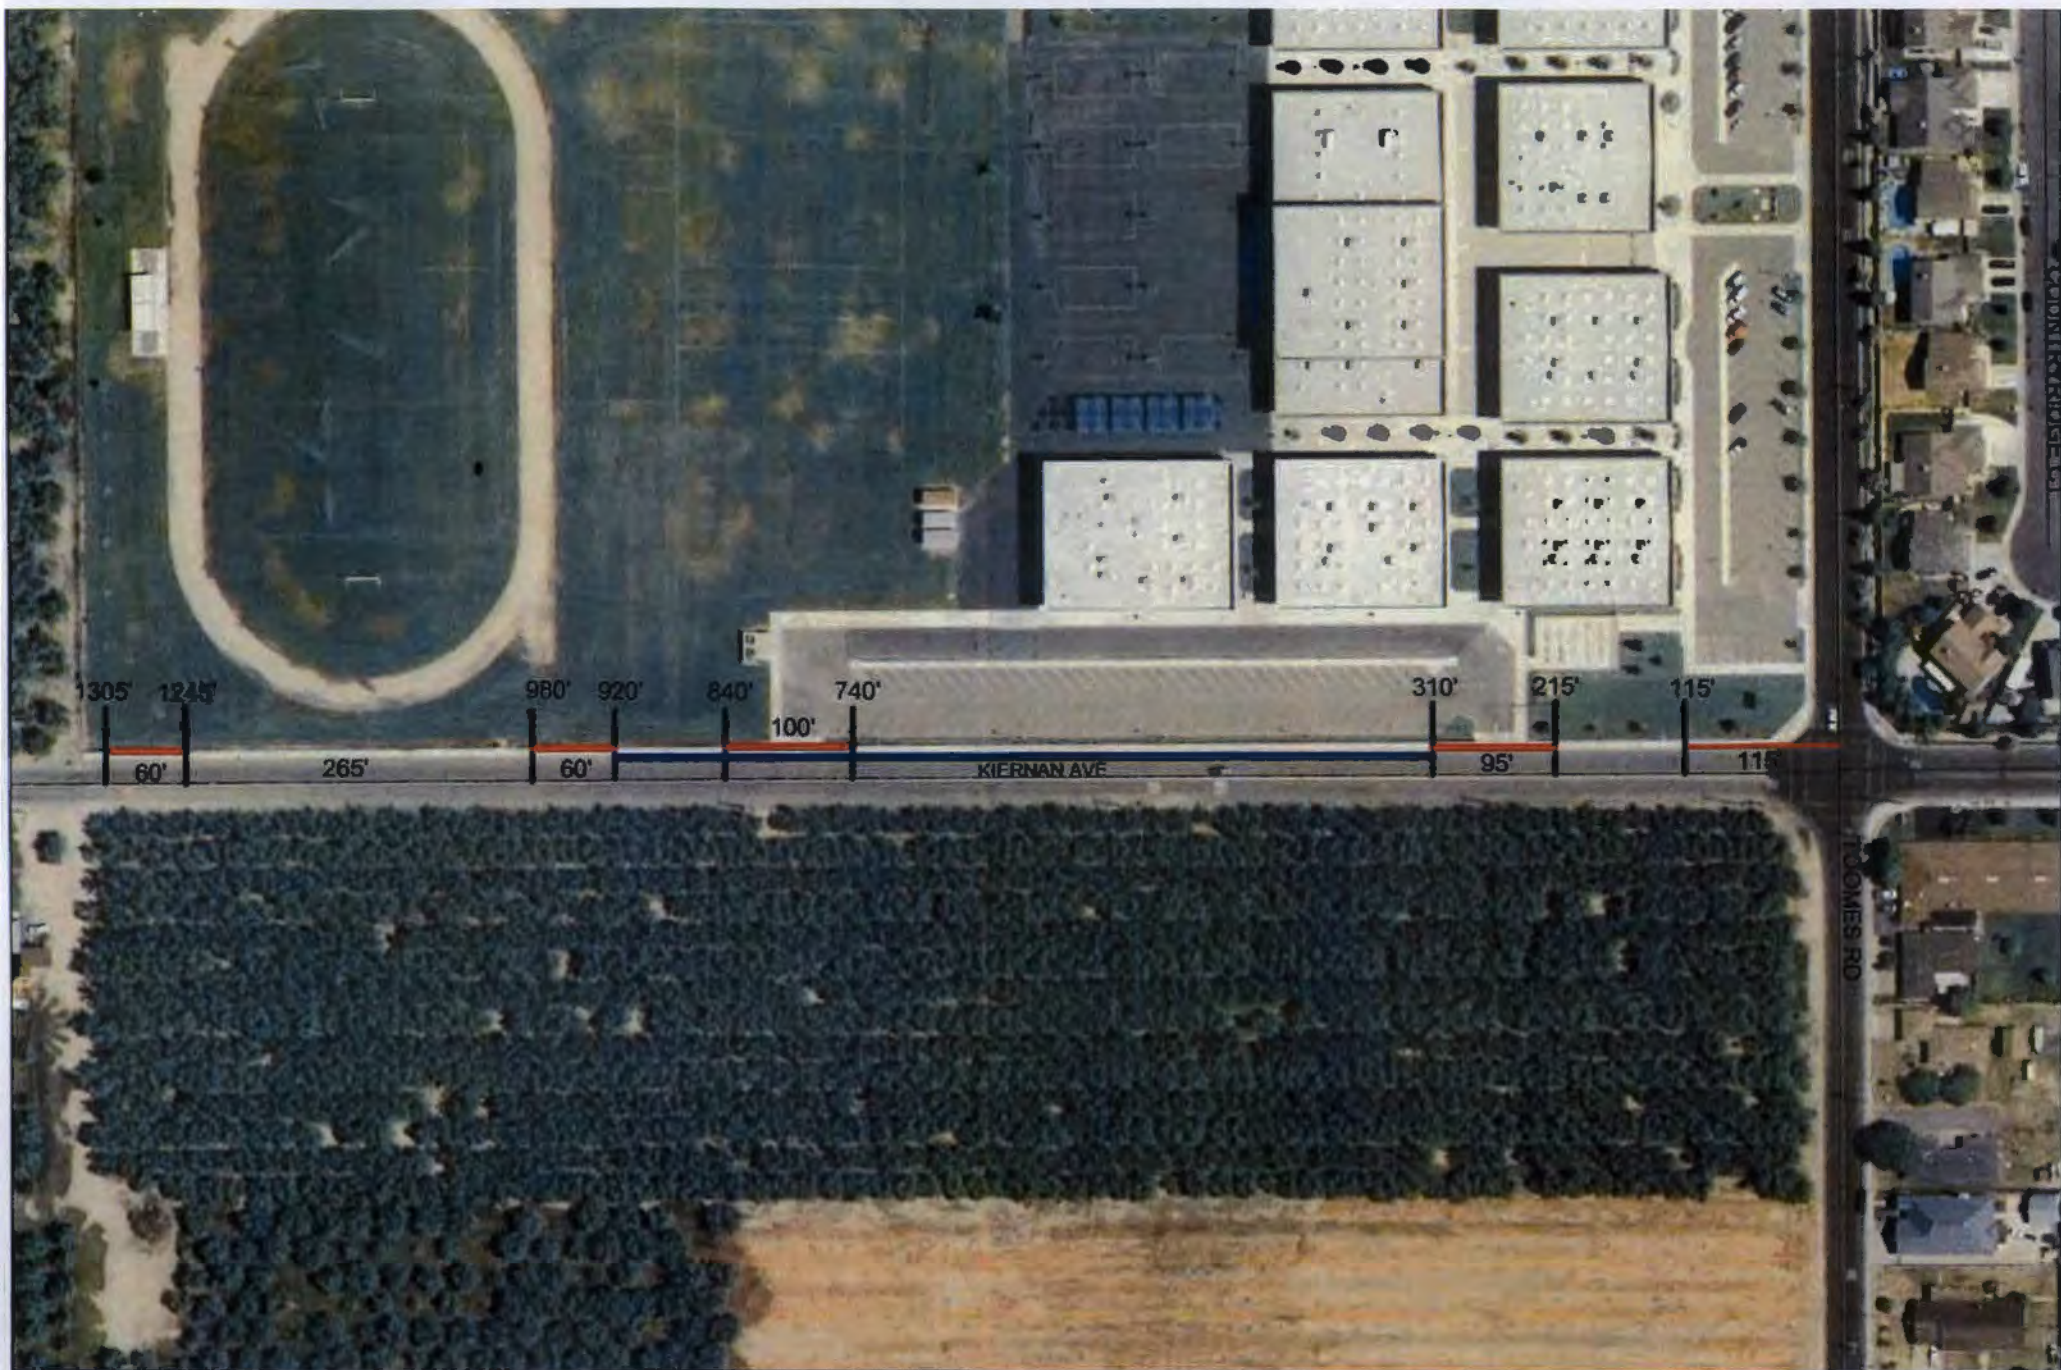

Kiernan Ave (not to scale)

Blue Proposed "No Truck Parking"

Red Current "No Parking"

73 0 73 146 Feet



March 10, 2012

**DECLARATION OF PUBLICATION
(C.C.P. S2015.5)**

**COUNTY OF STANISLAUS
STATE OF CALIFORNIA**

I am a citizen of the United States and a resident Of the County aforesaid; I am over the age of Eighteen years, and not a party to or interested In the above entitle matter. I am a printer and Principal clerk of the publisher of **THE MODESTO BEE**, printed in the City of **MODESTO** , County of **STANISLAUS** , State of California, daily, for which said newspaper has been adjudged a newspaper of general circulation by the Superior Court of the County of **STANISLAUS** , State of California, Under the date of **February 25, 1951, Action No. 46453**; that the notice of which the annexed is a printed copy, has been published in each issue there of on the following dates, to wit:

Jan 17, 2014

STANISLAUS COUNTY
ORDINANCE NO. C.S.1141

An Ordinance Amending Stanislaus County Code,Section 11.08.120 No Truck Parking On Kiernan Avenue, in the Salida Area. The Board of Supervisors of the County of Stanislaus Ordains as Follows: Section 1 Amend the Stanislaus County Code, Title 11, Chapter 11.08, Section 11.08.120 No Truck Parking to add Sub-section 27 (Truck parking is prohibited on the following county streets and highways), Kiernan Avenue as follows: "27 Kiernan Avenue. "On the north side of Kiernan Avenue from a point approximately three hundred and ten feet west of its intersection with Toomes Road, westerly six hundred and ten feet to a point nine hundred twenty feet of the said intersection."

Section 2 This ordinance shall take effect immediately from and after the date of its passage, and before the expiration of 15 days after its passage, it shall be published once with the names of the members voting for and against the same in the Modesto Bee, a newspaper in the County of Stanislaus, State of California.

Upon motion of Supervisor Withrow, seconded by Supervisor Monteith, the Foregoing ordinance as passed and adopted at a regular meeting of the Board of Supervisors of the County of Stanislaus, State of California, this 14th day of January, 2014 by the following called vote. AYES: Supervisors: O'Brien, Chiesa, Withrow, Monteith and Chairman De Martini; NOES: Supervisors: None; ABSENT: Supervisors: None. /s/ Jim DeMartini, Chairman of the Board of Supervisors of the County of Stanislaus, State of California. ATTEST: Christine Ferraro Tallman, Clerk of the Board of Supervisors of the County of Stanislaus, State of California. By: Patricia Gonzalez, Deputy Clerk. Approved as to Form: John P. Doering, County Counsel. By: Thomas E. Boze, Deputy County Counsel
Pub Dates Jan 17, 2014

I certify (or declare) under penalty of perjury That the foregoing is true and correct and that This declaration was executed at

MODESTO, California on

February 3rd, 2014

(By Electronic Facsimile Signature)



Corinne Casco